

ARCHITECTURAL CONCEPT
 CONSULTING & CONSTRUCTION SERVICES
 1227 Tulip Avenue Franklin Square NY 11010
 TEL: 646-403-5592 FAX # 866-403-6314
 E-Mail: ArchConcept1@gmail.com


Project:
 ALTERATION AND EXTENSION OF
 EXISTING HOUSE OF WORSHIP
 300 HILLSIDE AVENUE
 NEW HYDE PARK NY 11040

NO.	00	03-12-21	Issued for D.O.B. review
NO.		Date:	Remarks

BUILDING ELEVATIONS


Scale: 3/16" = 1'-0"
 Drawn By: Imran
 Chk. By: Jamal
 Drawing No. **A-005.00**
 Date: 01-02-21 5 OF 6

Project #	Tracking No.
21-13	

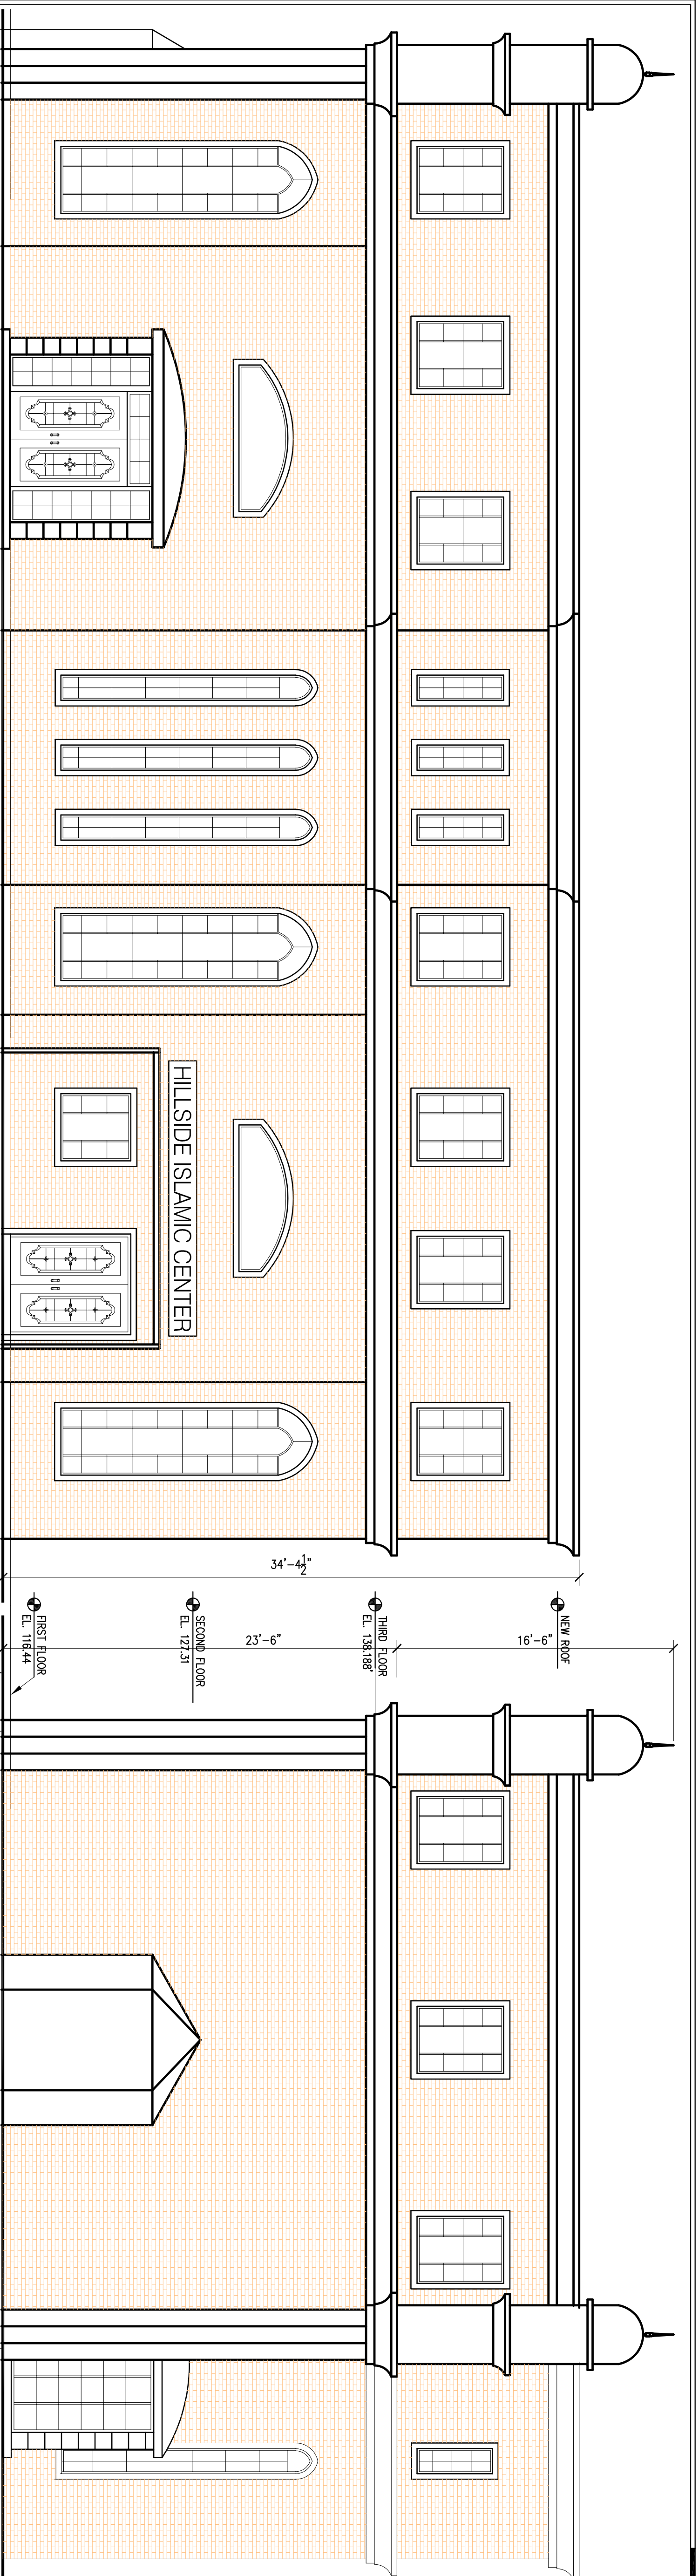

① CLAUSEN PLACE ELEVATION

② NORTH 3rd STREET ELEVATION

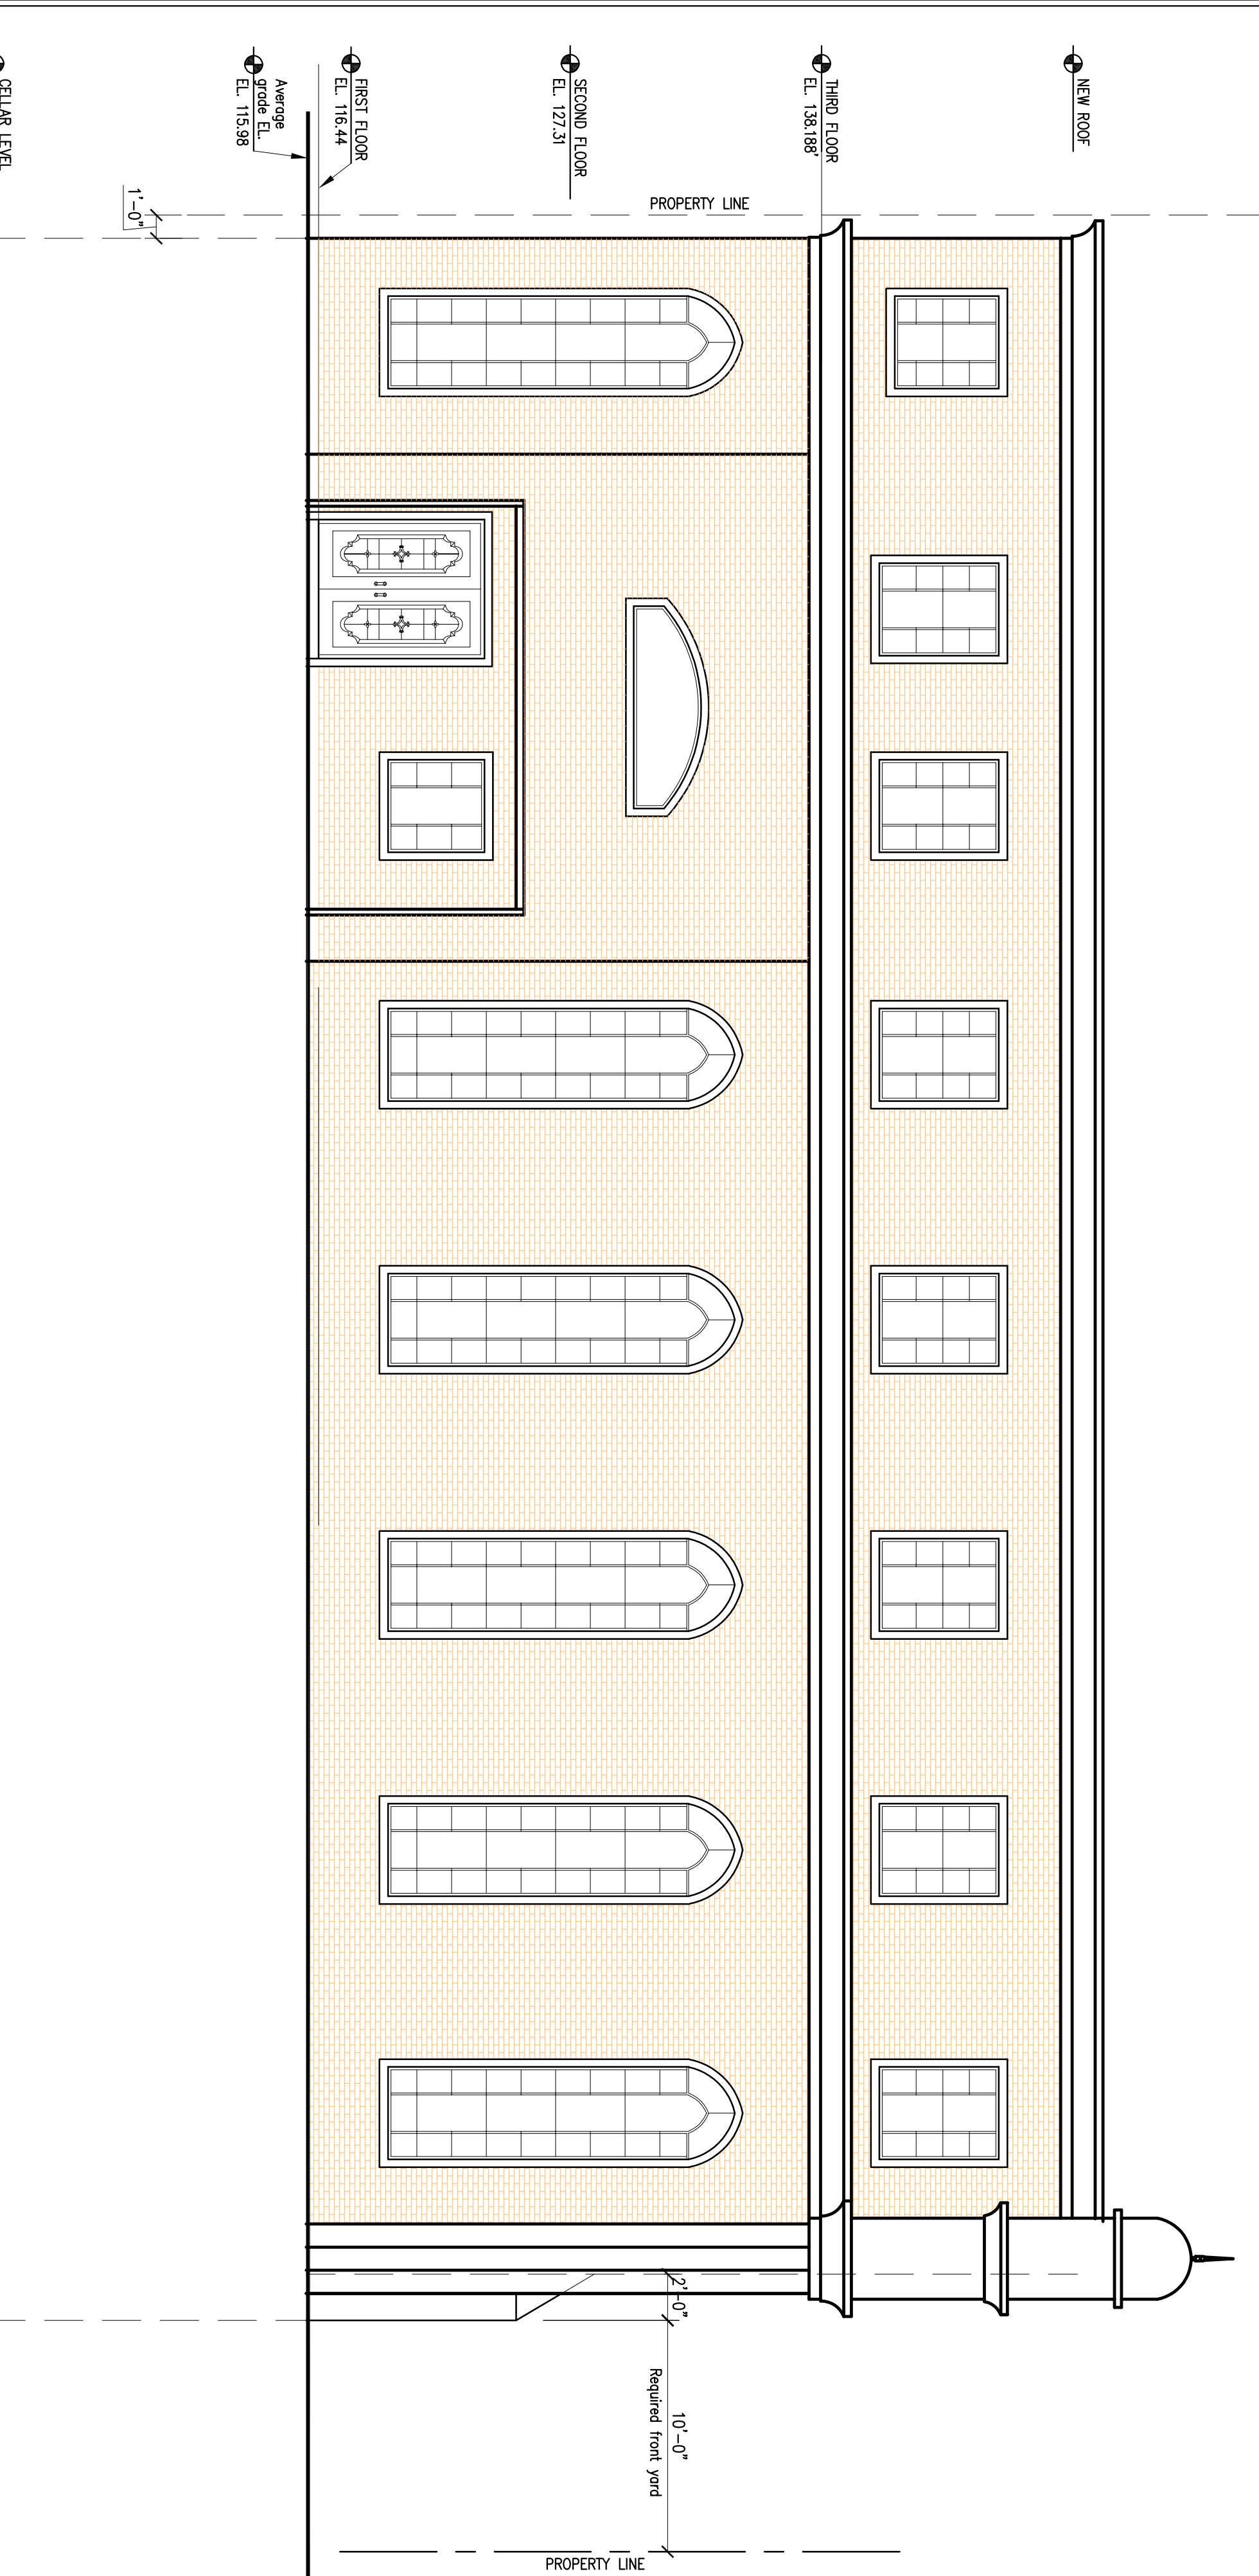

③ PARKING AREA ELEVATION